



info@eurekaexhibits.com
www.eurekaexhibits.com
(908) 644-3477

ISSUE: March 19, 2019
DRAWN BY: KJames

CLIENT:
Baylor University
One Bear Place #97154
Waco, TX 76798

LOCATION:
Mayborn Museum

INSTALLATION:
TBD


OPENING:
TBD

INVENTORY: Be the Astronaut

Interactives	
NAV station	8
SCI station	8
FLY station	16

Signage	
Standard sign box	8
Large sign box	6
Space Suit Display	3
Vintage Toy Display	1
Space Artifacts Display	1

Structure	
I-form Modular Building Components	27
J-form Modular Building Components	6

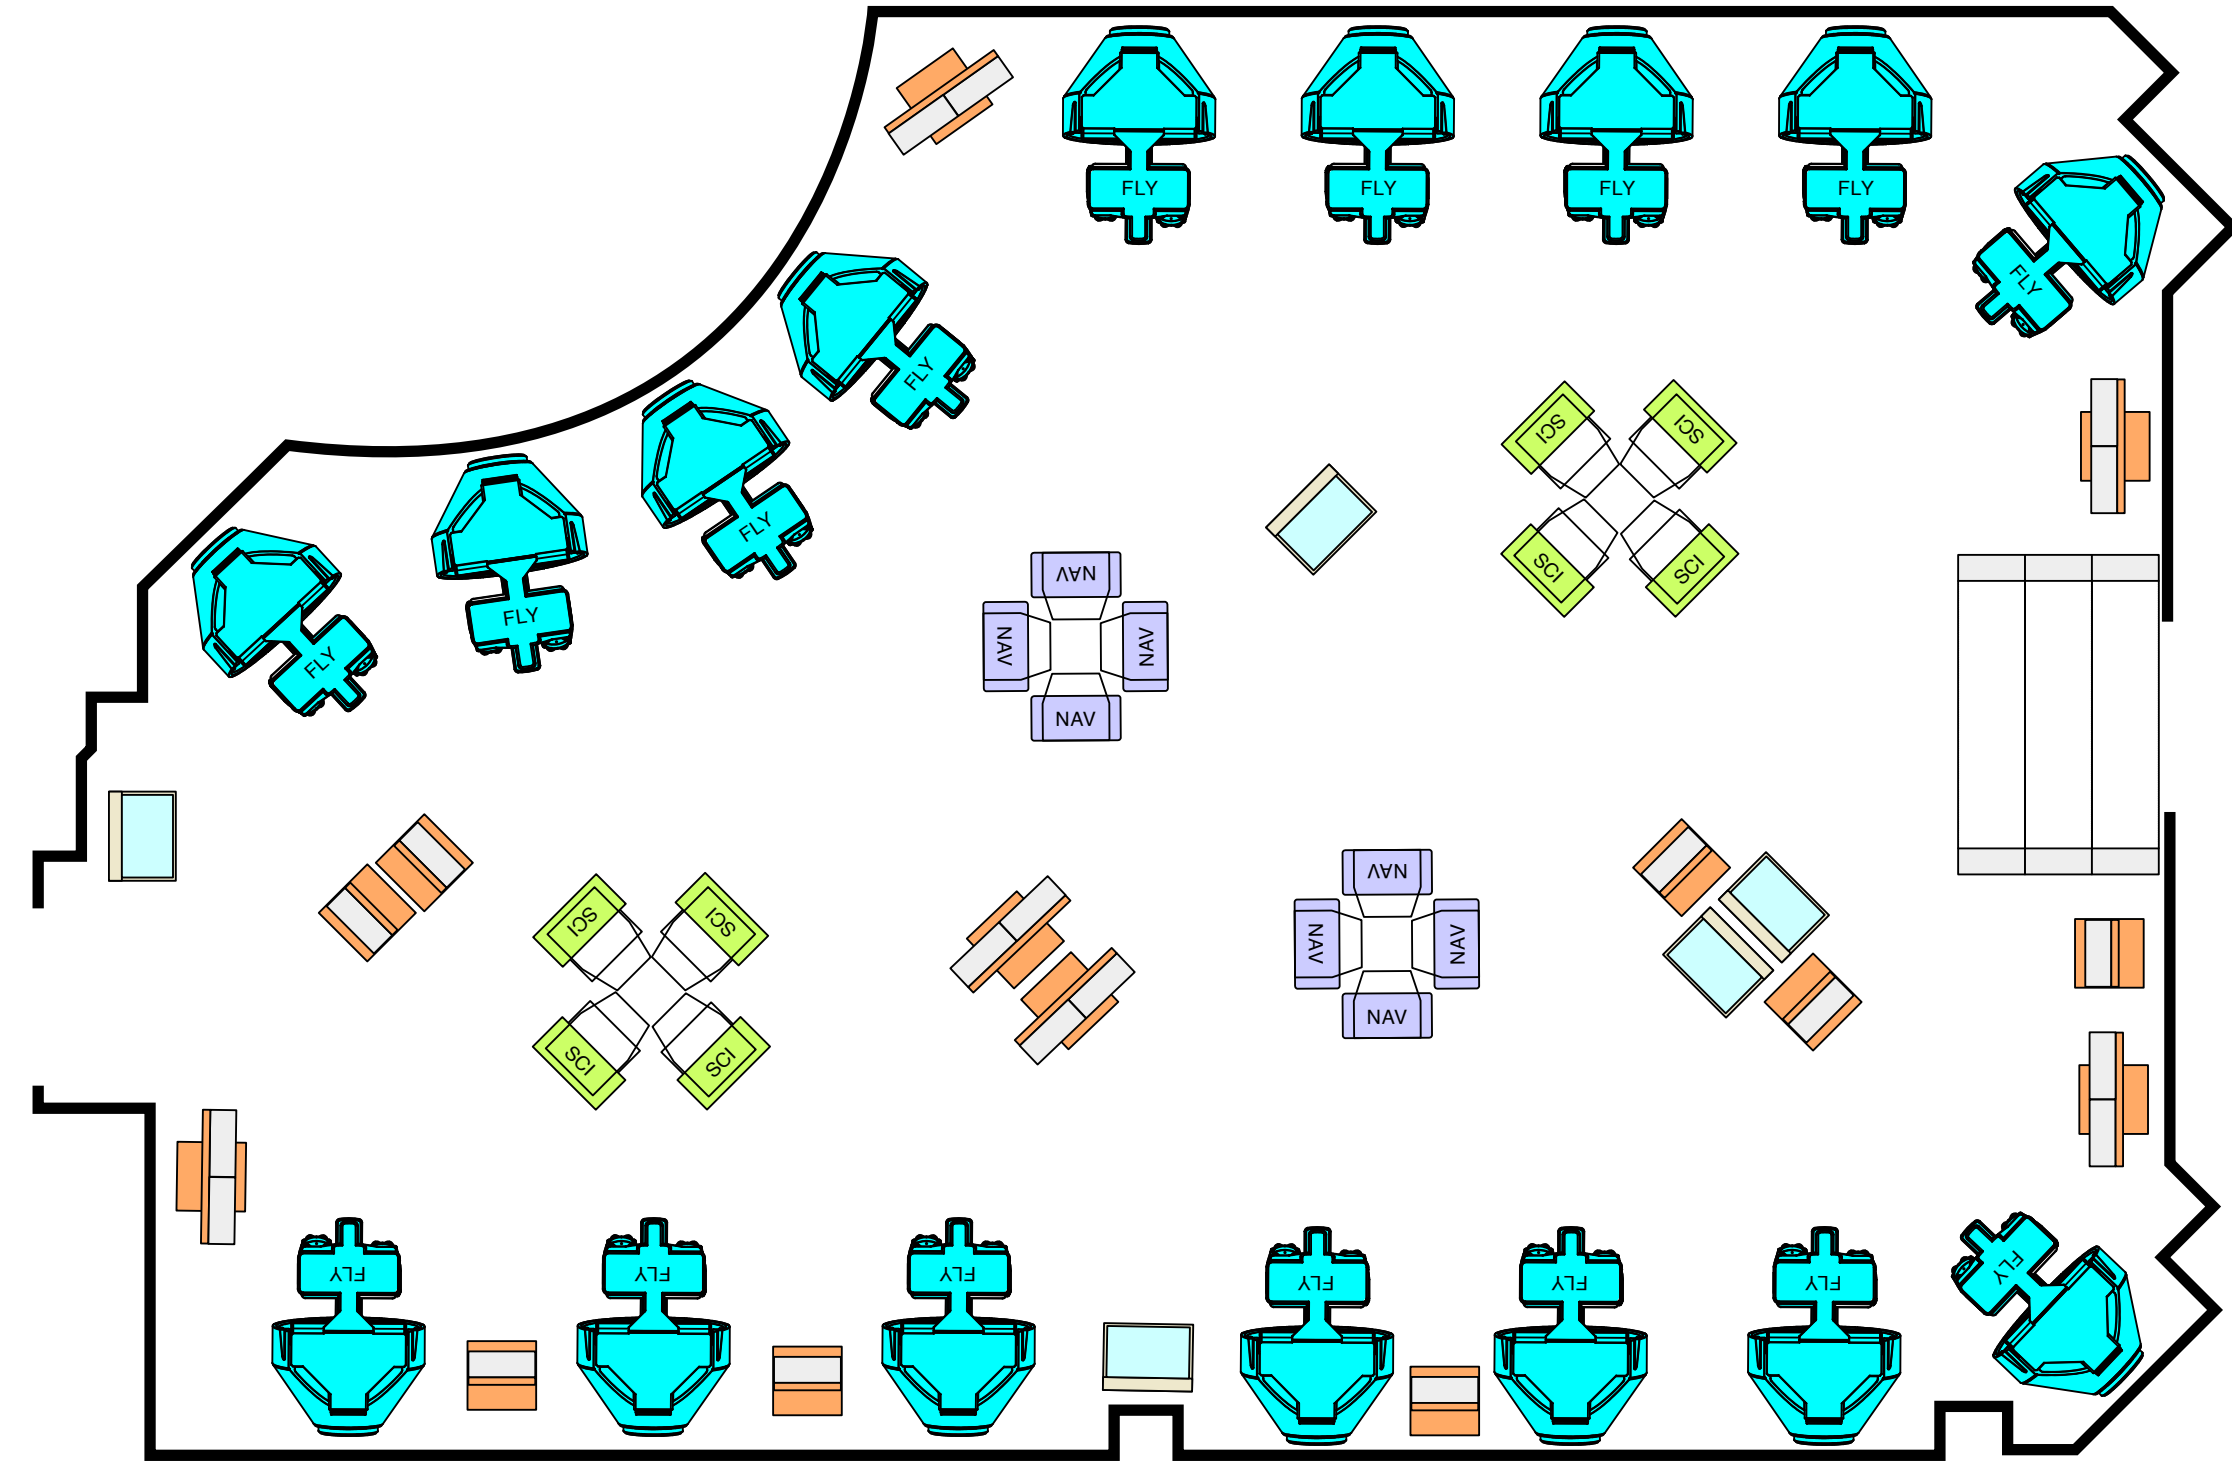

LEGEND

NAV Station	Display Case	I-FORM
SCI Station	Sign Box Large	J-FORM
FLY Station	Sign Box Small	Entry Banner
	I-FORM 3 High	

Floor Plan