



info@eurekaexhibits.com
 www.eurekaexhibits.com
 (908) 644-3477

ISSUE May 7th, 2019
 DRAWN BY KJames

CLIENT
 Clay Center
 One Clay Square
 Chareleston, WV 25301

LOCATION
 Discovery Museum

INSTALLATION
 TBD


OPENING
 TBD

INVENTORY: Be the Astronaut

Interactives	
NAV station	2
SCI station	2
FLY station	4

Signage	
Standard sign box	2
Large sign box	1
Space Artifacts Display	1

Structure	
I-form Modular Building Components	7
J-form Modular Building Components	2

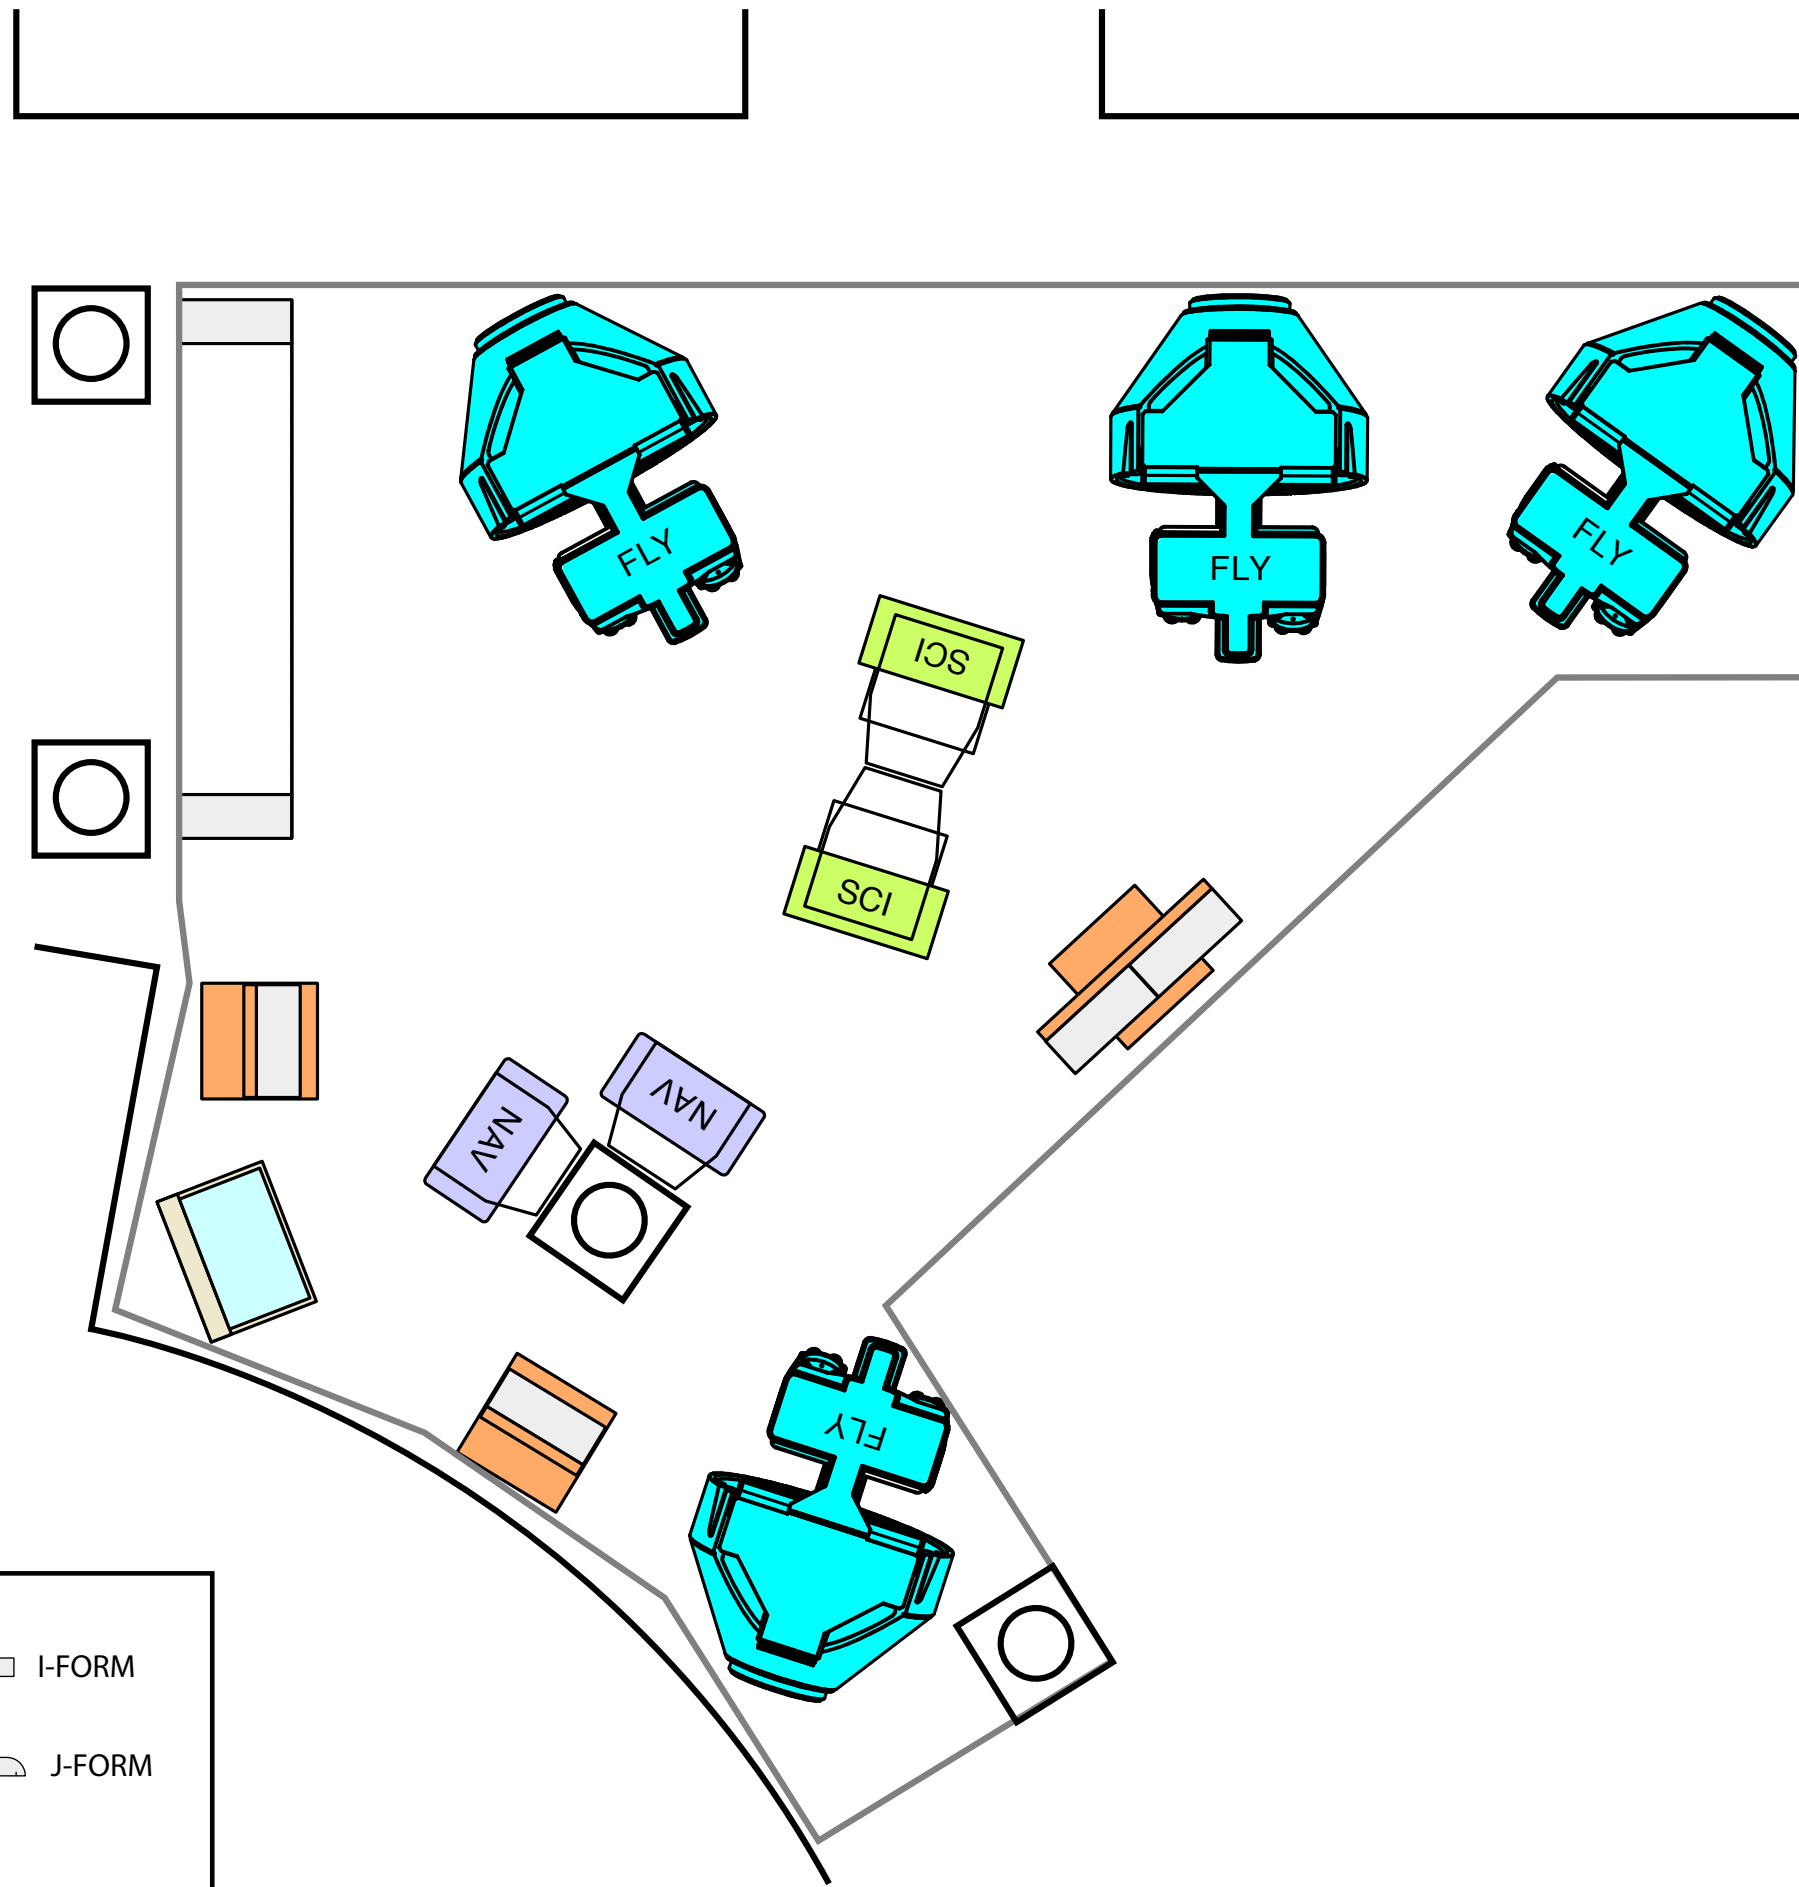

LEGEND

NAV Station	Display Case	I-FORM
SCI Station	Sign Box Large	J-FORM
FLY Station	Sign Box Small	Entry Banner
	I-FORM 3 High	

Floor Plan